


TYPE	FREEHOLD
PURPOSE	SUBDIVISION
PLAN OF	<p>LOTS 501-513, 525-536, 550-555, 606-610, 800, 802, 806, ROADS, ROAD WIDENING, EASEMENTS, RESTRICTIVE COVENANT AND COVENANTS</p>
DISTRICT/TOWNSITE	CANNING
S.S.A.	YES
R.D.L. FILE No.	HAYNES
LOCALITY	HAYNES
LOCAL AUTHORITY	CITY OF ARMADALE
FIELD BOOK	FIELD BOOK 18010
ONLINE SURVEY PLAN	SEE SP3831/AN
SURVEYOR'S CERTIFICATE - Reg 54	<p>Daniel T. Grogan hereby certifies that this plan is accurate and is a correct representation of the land surveyed, and that the survey was conducted in accordance with the provisions of the Survey Act 1988 and the Survey Regulations 2004, and that the survey was completed in accordance with the provisions of the Survey Act 1988 and the Survey Regulations 2004.</p> <p>Daniel T Grogan 2013.03.27 13:27:51 +0800 Licensed Surveyor</p>
DATE	13 SEP 2013
APPROVED	REG 26A (4)
DATE	13 SEP 2013
INSPECTED BY PLAK & SURVEYS / AUTHORIZED LAND OFFICER	DATE
 <p>Western Australian Land Information Authority</p>	

DEPOSITED PLAN
74666
SHEET 01 OF 05 SHEETS
VERSION 2

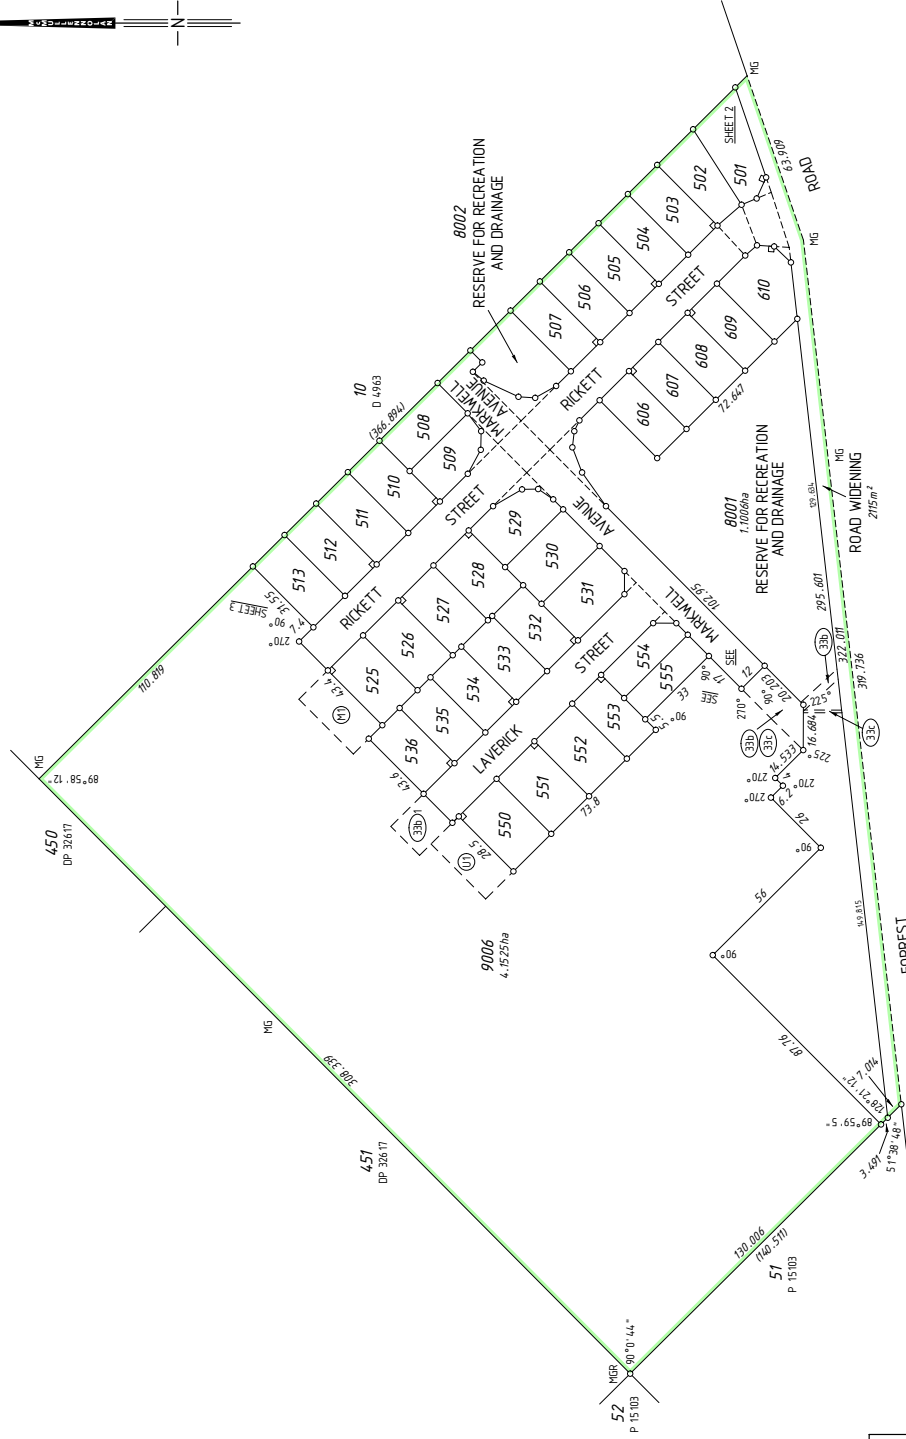

FOR INTERESTS AND NOTIFICATIONS
SEE SHEET 4

SURVEY CARRIED OUT UNDER REG 26A
SPECIAL SURVEY AREA GUIDELINES
SEE SHEET 5 FOR SURVEY INFORMATION

ALL BOUNDARY / CORNER SURVEY MARKS
SHOWN ON THIS SHEET ARE INDICATIVE ONLY.
USE ONLY THE SURVEY SHEET/S WHEN DETERMINING
THE TRUE FINAL POSITION AND TYPE OF ALL SURVEY
MARKS PLACED PERTAINING TO THIS PLAN.

SPECIAL SURVEY AREA SUBDIVISION


LOT	FORMER TENURE	ON PLAN / DIAGRAM	TITLE
501-513, 525-536, 606-610, 800, 802	PT LOT 9	D 4963	128-527
555	PT LOT 8	D 4963	127-363
550-554, 800, 9006	PT LOT 9	D 4963	128-527



VERSION	AMENDMENT	AUTHORISED BY	DATE
2	FSC & SURVEY SHEET ADDED	LANDGATE	13/9/2013

HELD BY LANDGATE IN DIGITAL FORM ONLY.

**HELD BY LANDGATE
IN DIGITAL FORM ONLY.**

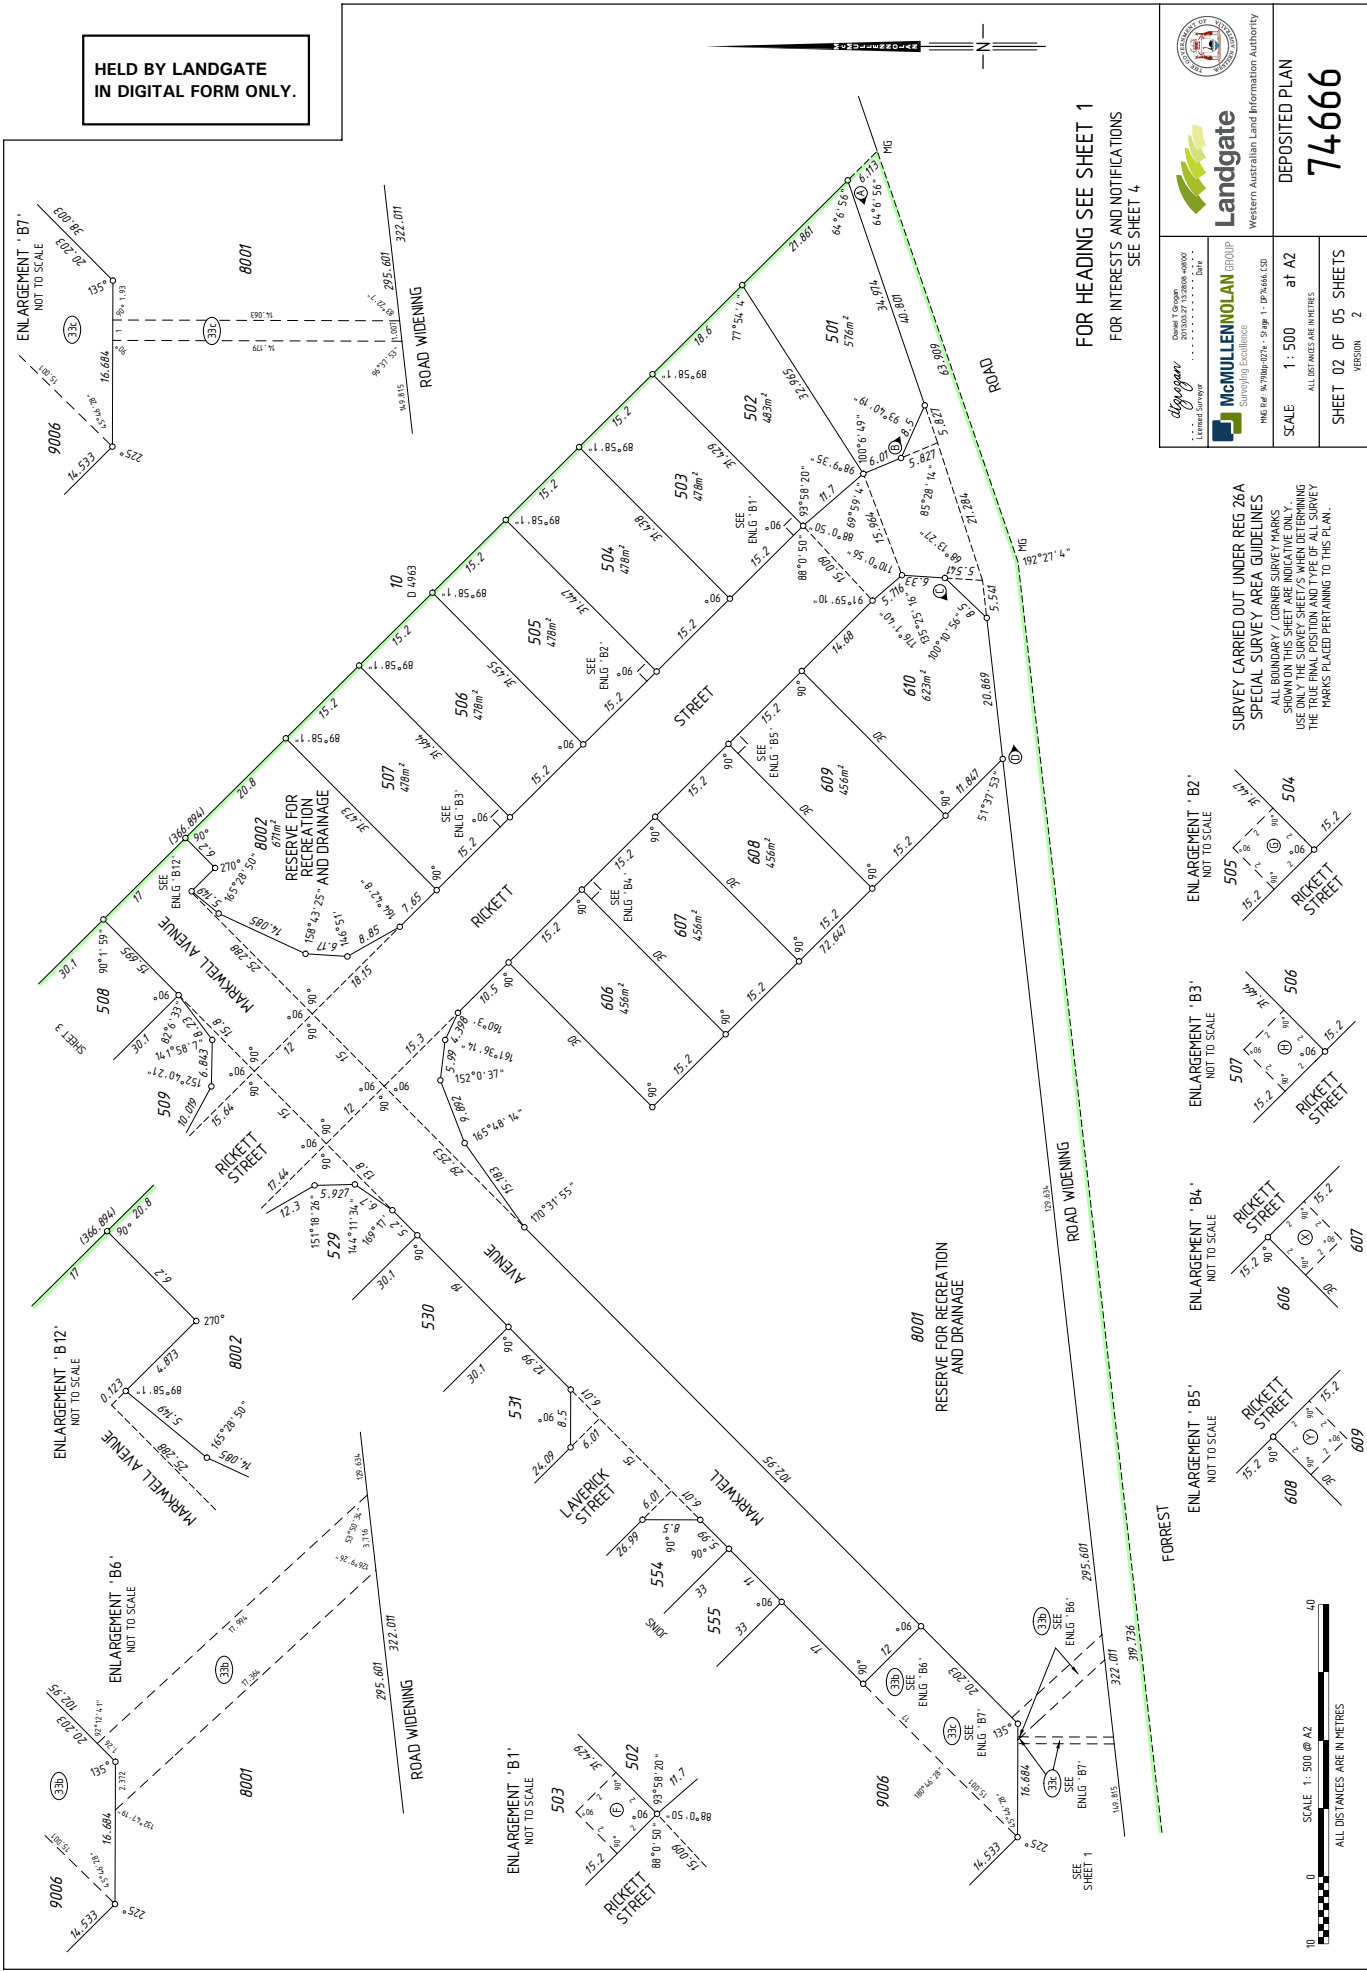

FOR HEADING SEE SHEET 1
FOR INTERESTS AND NOTIFICATIONS
SEE SHEET 4.

Landgate
Western Australian Land Information Authority

McMullen Nolan Group
Surveying Excellence

Project: 67306138
Map: 1: 67306138



SCALE: 1:500 at A2
ALL DISTANCES ARE IN METRES

SHEET 02 OF 05 SHEETS
VERSION: 2

DEPOSITED PLAN
74666

**SURVEY CARRIED OUT UNDER REG 26A
SPECIAL SURVEY AREA GUIDELINES**

ALL BOUNDARY / CORNER SURVEY MARKS
SHOWN ON THIS SHEET ARE INDICATIVE ONLY.
USE ONLY THE SURVEY SHEETS WHEN DETERMINING
THE TRUE FINAL POSITION AND TYPE OF SURVEY
MARKS PLACED PERTAINING TO THIS PLAN.

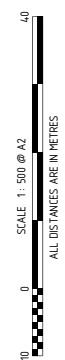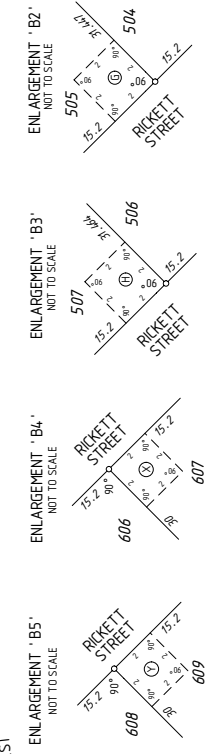

HELD BY LANDGATE
IN DIGITAL FORM ONLY.

Landgate
Western Australian Land Information Authority


McMILLENNOLAN GROUP
SURVEYING & ENGINEERING

Scale: 1:500 at A2
SHEET 03 OF 05 SHEETS
VERSION 2

DEPOSITED PLAN
74666

FOR HEADING SEE SHEET 1
FOR INTERESTS AND NOTIFICATIONS
SEE SHEET 4

SURVEY CARRIED OUT UNDER REG 26A
SPECIAL SURVEY AREA GUIDELINES
ALL BOUNDARY / CORNER SURVEY MARKS
SHOWN ON THIS SHEET ARE INDICATIVE ONLY.
USE ONLY THE SURVEY SHEETS WHEN DETERMINING
THE TRUE FINAL POSITION AND TYPE OF SURVEY
MARKS PLACED PERTAINING TO THIS PLAN.

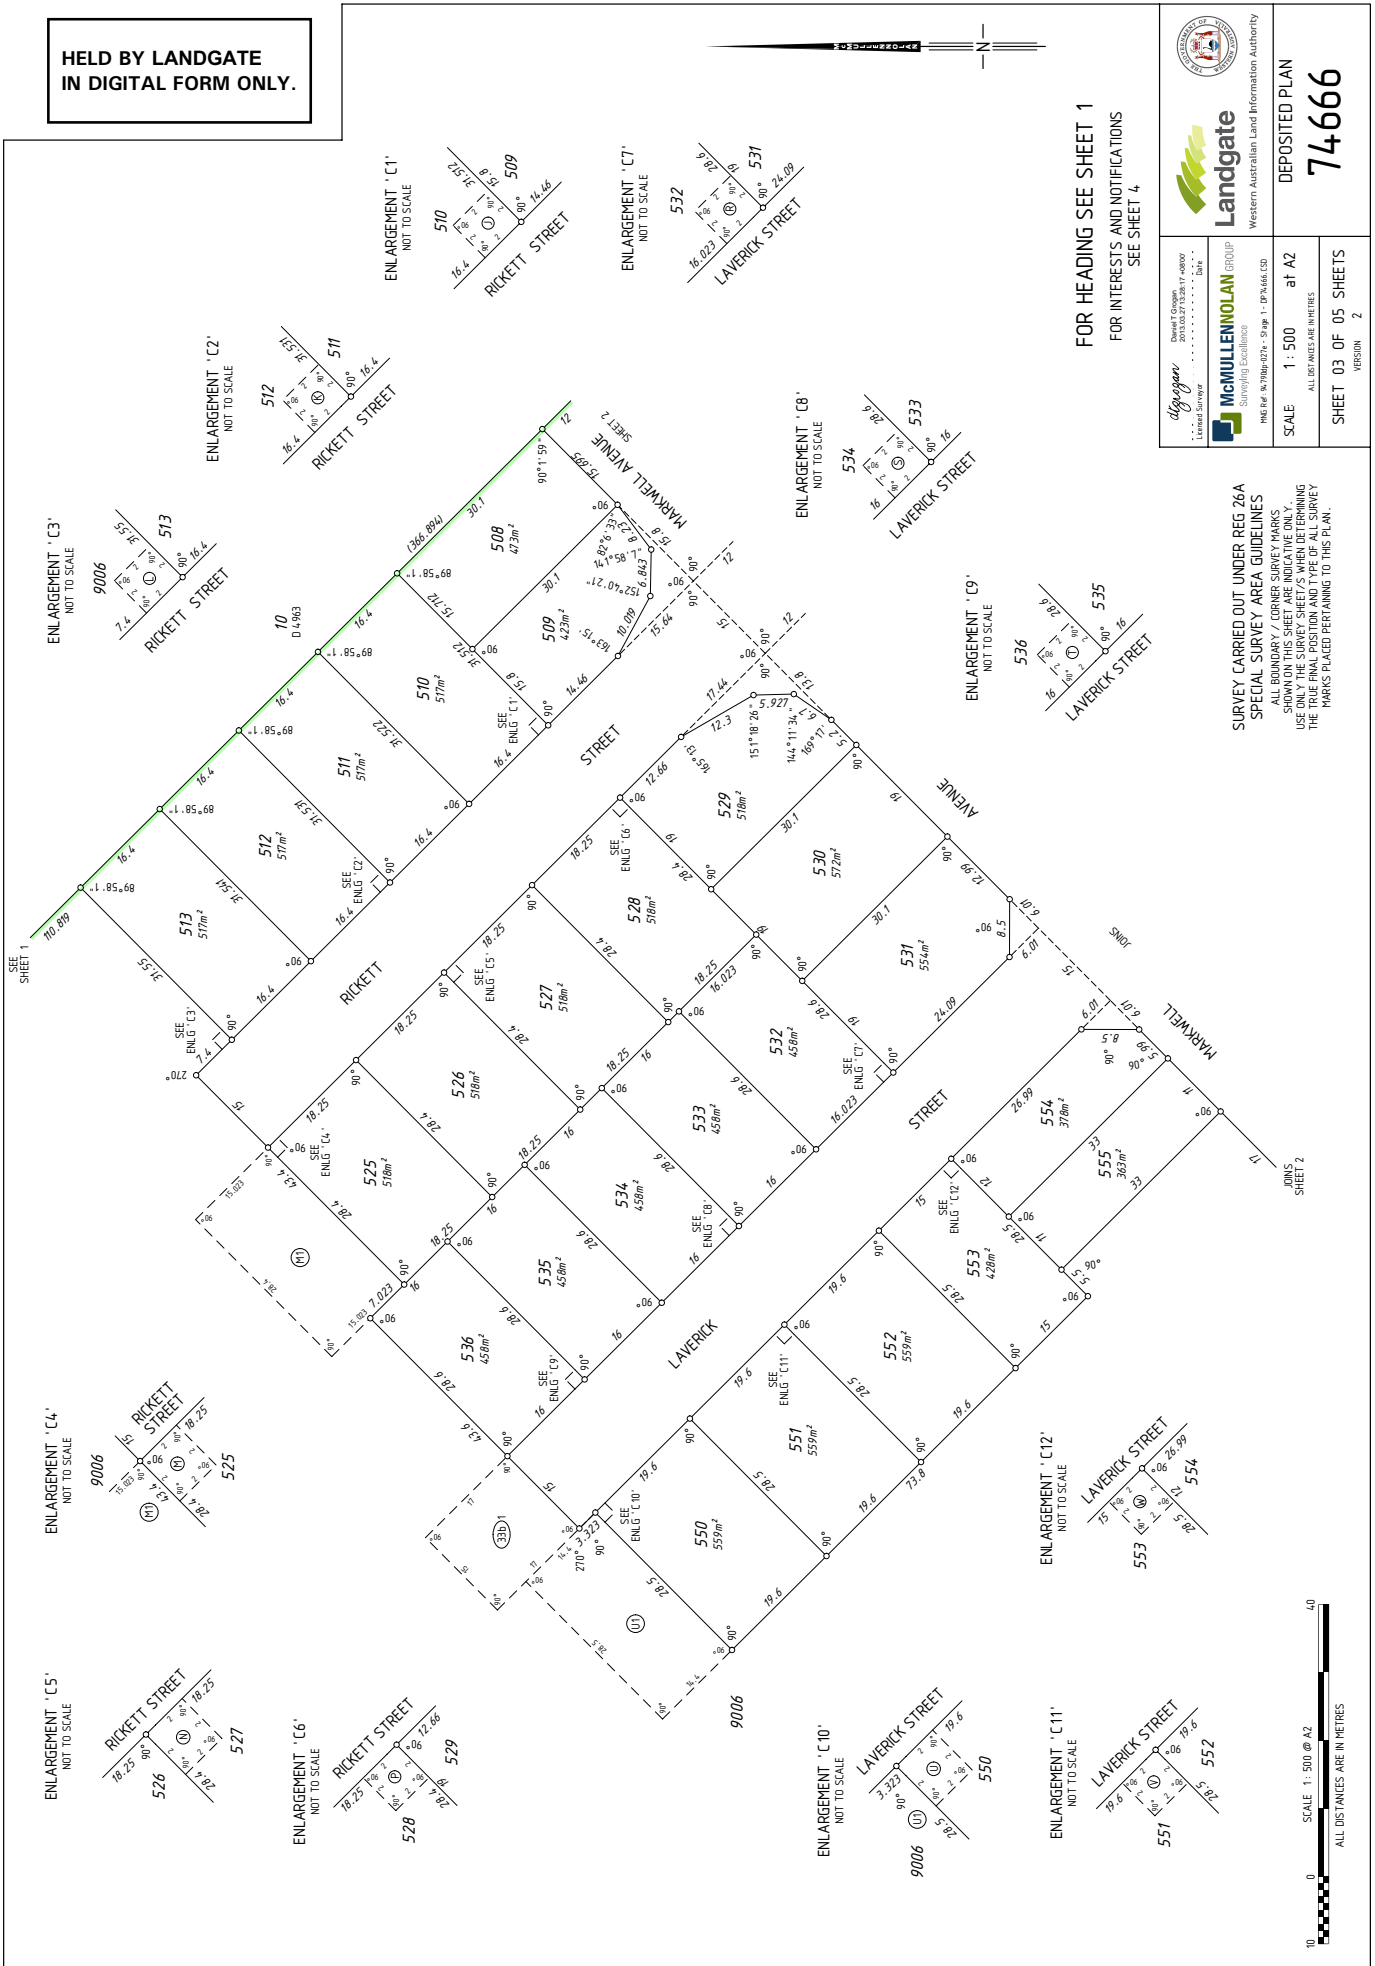

HELD BY LANDGATE
IN DIGITAL FORM ONLY.

INTERESTS AND NOTIFICATIONS

SUBJECT	PURPOSE	STATUTORY REFERENCE	ORIGIN	LAND BURDENED	BENEFIT TO	COMMENTS
33a	EASEMENT (Ewerage)	SEC 167 OF THE P & D, ACT REG 33 (a)	THIS PLAN	LOTS 8001 AND 9006	WATER CORPORATION	
33b	EASEMENT (Ewerage)	SEC 167 OF THE P & D, ACT REG 33 (b)	THIS PLAN	LOT 9006	WATER CORPORATION	
33c	EASEMENT (Electricity Supply)	SEC 167 OF THE P & D, ACT REG 33 (c)	THIS PLAN	LOTS 8001 & 9006	ELECTRICITY NETWORKS CORPORATION	
F	EASEMENT (Drainage)	SEC 136C OF THE T.L.A.	THIS PLAN	LOT 503	LOT 502	
G	EASEMENT (Drainage)	SEC 136C OF THE T.L.A.	THIS PLAN	LOT 505	LOT 504	
H	EASEMENT (Drainage)	SEC 136C OF THE T.L.A.	THIS PLAN	LOT 507	LOT 506	
J	EASEMENT (Drainage)	SEC 136C OF THE T.L.A.	THIS PLAN	LOT 510	LOT 509	
K	EASEMENT (Drainage)	SEC 136C OF THE T.L.A.	THIS PLAN	LOT 512	LOT 511	
L	EASEMENT (Drainage)	SEC 136C OF THE T.L.A.	THIS PLAN	LOT 9006	LOT 513	
M	EASEMENT (Drainage)	SEC 136C OF THE T.L.A.	THIS PLAN	LOT 525	LOT 9006 (M1)	
N	EASEMENT (Drainage)	SEC 136C OF THE T.L.A.	THIS PLAN	LOT 527	LOT 526	
P	EASEMENT (Drainage)	SEC 136C OF THE T.L.A.	THIS PLAN	LOT 528	LOT 529	
Q	EASEMENT (Drainage)	SEC 136C OF THE T.L.A.	THIS PLAN	LOT 532	LOT 531	
S	EASEMENT (Drainage)	SEC 136C OF THE T.L.A.	THIS PLAN	LOT 534	LOT 533	
T	EASEMENT (Drainage)	SEC 136C OF THE T.L.A.	THIS PLAN	LOT 536	LOT 535	
U	EASEMENT (Drainage)	SEC 136C OF THE T.L.A.	THIS PLAN	LOT 550	LOT 9006 (U1)	
V	EASEMENT (Drainage)	SEC 136C OF THE T.L.A.	THIS PLAN	LOT 551	LOT 552	
W	EASEMENT (Drainage)	SEC 136C OF THE T.L.A.	THIS PLAN	LOT 553	LOT 554	
X	EASEMENT (Drainage)	SEC 136C OF THE T.L.A.	THIS PLAN	LOT 607	LOT 606	
Y	EASEMENT (Drainage)	SEC 136C OF THE T.L.A.	THIS PLAN	LOT 609	LOT 608	
①	RESTRICTIVE COVENANT	SEC 134D OF THE T.L.A. DOC M402874	THIS PLAN & DOC M402874	ALL LOTS EXCEPT 8001, 8002 & 9006	ALL LOTS EXCEPT 8001, 8002 & 9006 CITY OF ARMADALE	NO ROAD VEHICLE ACCESS TO AND FROM ADJACENT ROADS
②	COVENANT	SEC 150 OF THE P & D ACT.	THIS PLAN	LOT 501	CITY OF ARMADALE	NO ROAD VEHICLE ACCESS TO AND FROM ADJACENT ROADS
③	COVENANT	SEC 150 OF THE P & D ACT.	THIS PLAN	LOT 610	CITY OF ARMADALE	NO ROAD VEHICLE ACCESS TO AND FROM ADJACENT ROADS
LOTS 8001 & 8002	RESERVE FOR RECREATION AND DRAINAGE	VESTS IN THE CROWN UNDER SEC 152 OF THE P & D ACT.	THIS PLAN			

SURVEY CARRIED OUT UNDER REG 26A
SPECIAL SURVEY AREA GUIDELINES
ALL BOUNDARY / CORNER SURVEY MARKS
SHOWN ON THIS SHEET ARE INDICATIVE ONLY.
USE ONLY THE SURVEY SHEET/S WHEN DETERMINING
THE TRUE FINAL POSITION AND TYPE OF ALL SURVEY
MARKS PLACED PERTAINING TO THIS PLAN.

FOR HEADING SEE SHEET 1



Mulleen Nolan Group
Subsidiary of: Surveyplus Pty Ltd
ABN 71 679 001 071 - Page 1 of 07466100



Western Australian Land Information Authority

DEPOSITED PLAN
74666

SCALE Not to Scale

ALL METRES ARE IN METRES

SHEET 04 OF 05 SHEETS
VERSION 2

**HELD BY LANDGATE
IN DIGITAL FORM ONLY.**


**FOR HEADING SEE SHEET 1
SURVEY INFORMATION ONLY
SURVEY SHEET**

**SURVEY CARRIED OUT UNDER REG 26A
SPECIAL SURVEY AREA GUIDELINES**
ALL BEARINGS AND DISTANCES ON THIS SHEET
ARE THE RESULT OF LASER SQUARE AND DISTMENTS
CARRIED OUT ON FIELD OBSERVATIONS

GRID DATUM IS PCGDA.

LEGEND

- Denotes Peg unless stated otherwise
- ▲ Denotes Nail
- Denotes Nail and Plate in Limestone Wall unless stated otherwise
- × Denotes Spike
- ⊗ Denotes Drill Hole in Footpath
- ⊙ Denotes Deck Spike and Plate
- ⊕ Denotes Standard Survey Mark (SSM)
- ⊖ Denotes Permanent Survey Mark (PSM)
- ⊗ Denotes Permanent Control Mark (PCM)
- ⊘ Denotes Temporary Control Mark (TCM)

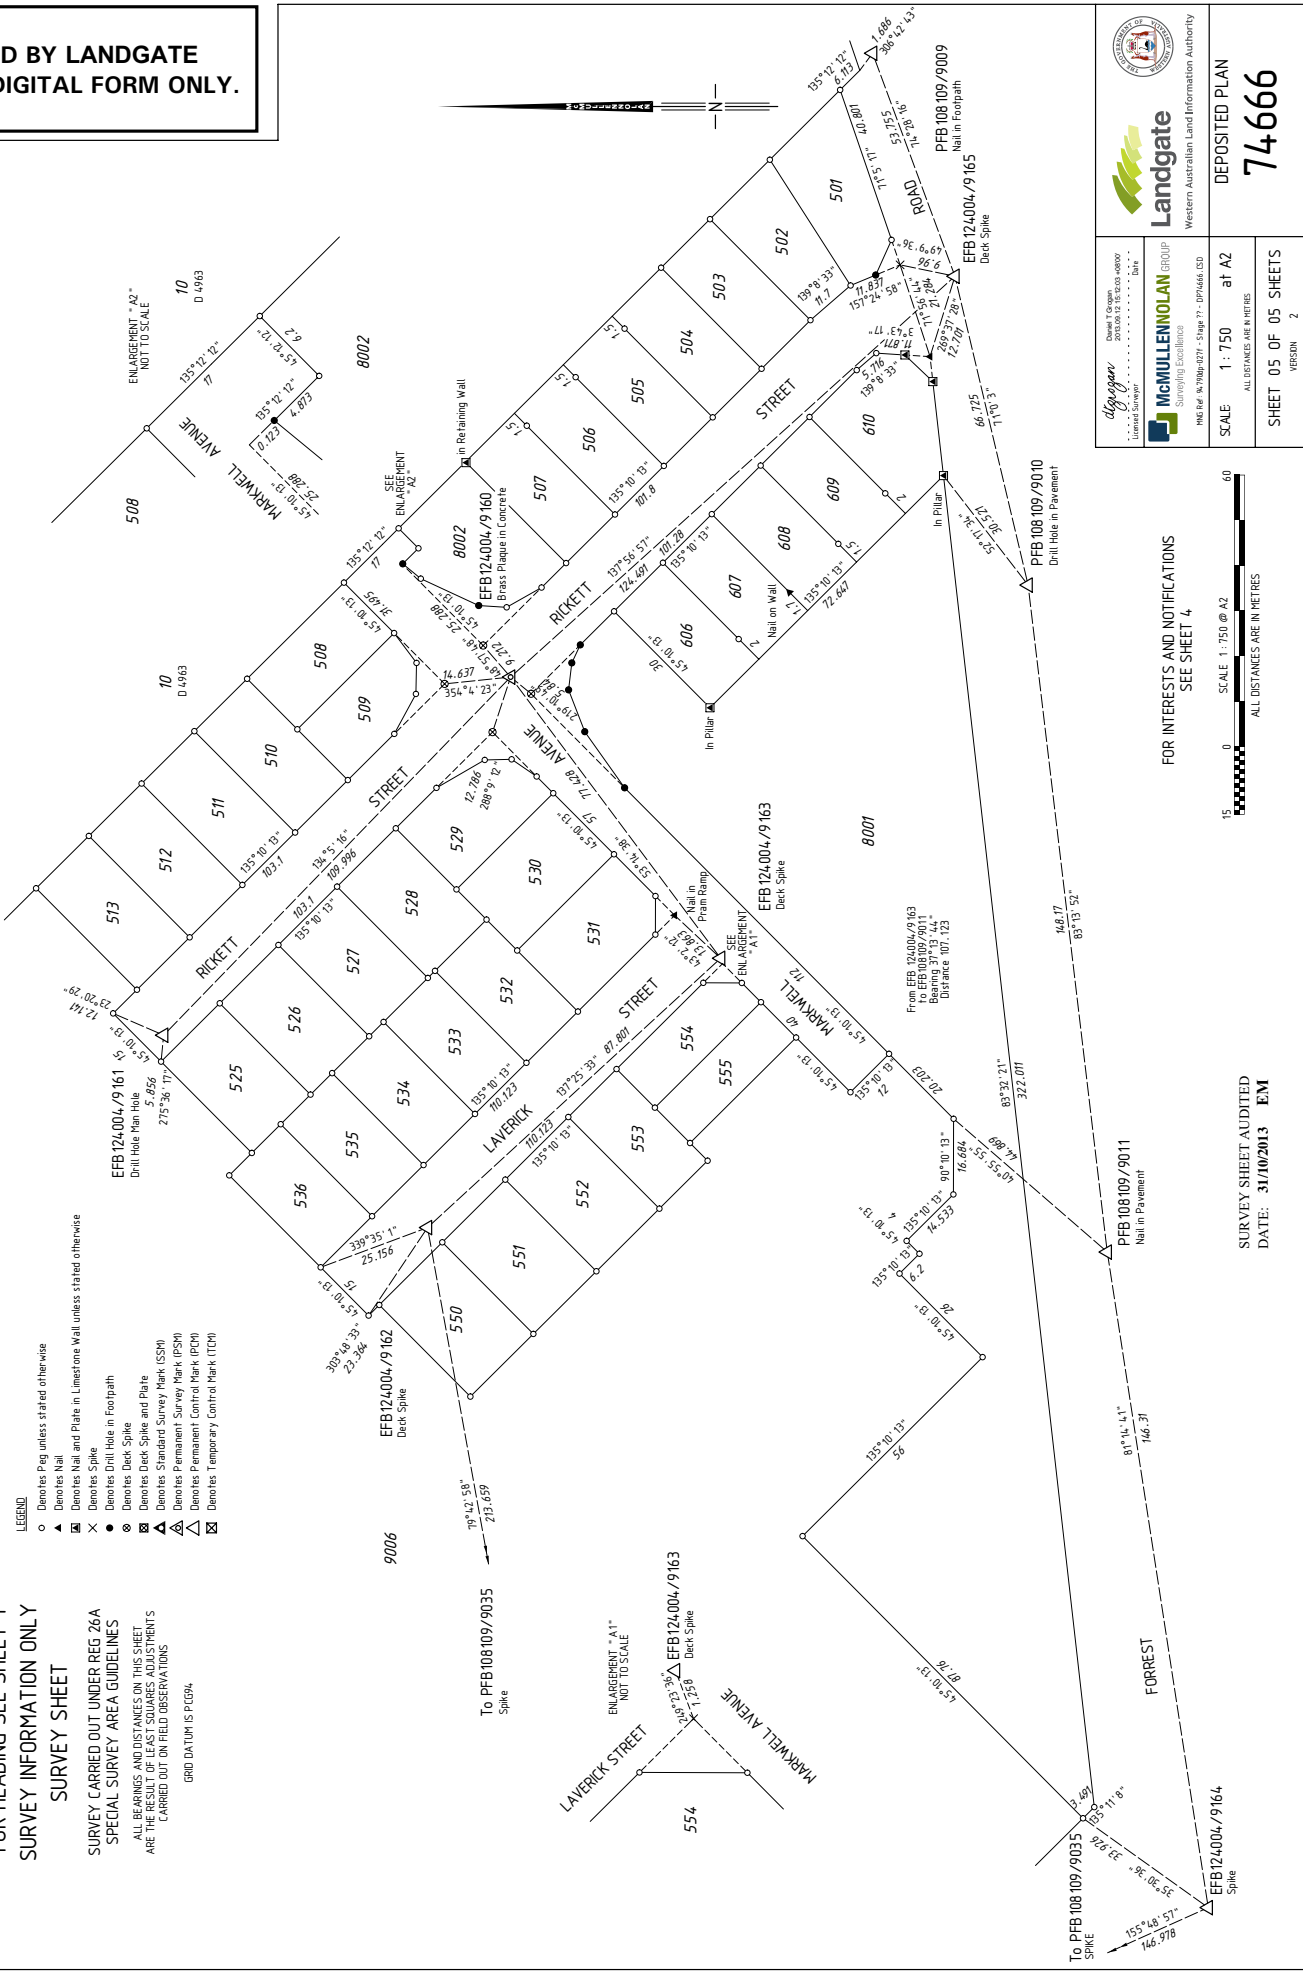



Landgate
Western Australian Land Information Authority


DEPOSITED PLAN
74666



McMULLEN NOLAN GROUP
Surveying Excellence

SCALE 1:750 at A2
ALL DISTANCES ARE IN METRES
SHEET 05 OF 05 SHEETS
VERSION 2

FOR INTERESTS AND NOTIFICATIONS
SEE SHEET 4

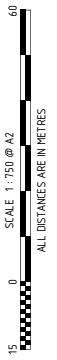

SURVEY SHEET AUDITED
DATE: 31/10/2013 EM